

**Biscoe + Stanton**  
ARCHITECTS

15, Leake Place  
London EC1A 4NF  
Tel: 020 7400 1300 Fax: 020 7400 7939  
E: info@biscoe-stanton.co.uk

1500 sq ft  
1500 sq ft


**7 CAXTON STREET NORTH**  
LONDON E16

**1504/P3/13**  
SECTION AA



Revisions

No.	Date	By	Check

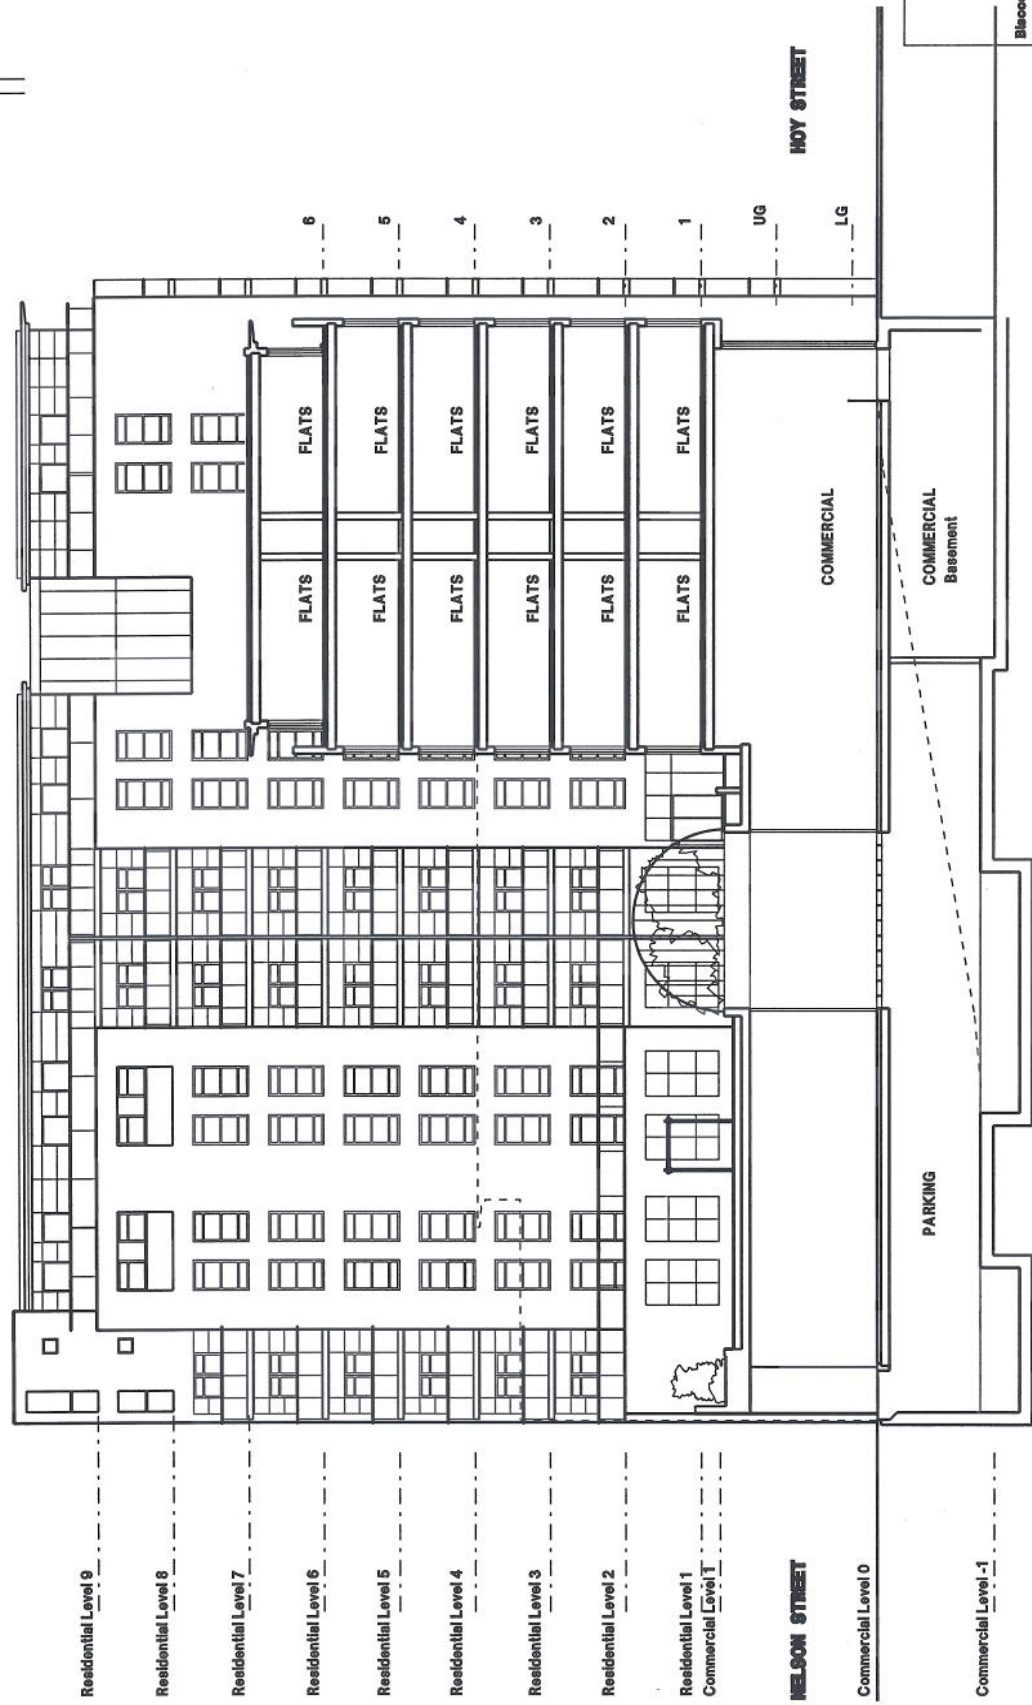

1:500

7 CAXTON STREET NORTH  
LONDON E16

SECTION 03

Blaese + Stanton  
ARCHITECTS

1504/P3/14

PLANNING

1500 x A1  
1500 x A2  
1500 x A3